

~~1876~~

Jm/24/18

Schools —  
Hebron.


—

opened on 1/1/46

5899

Jm/24/18

~~1876~~

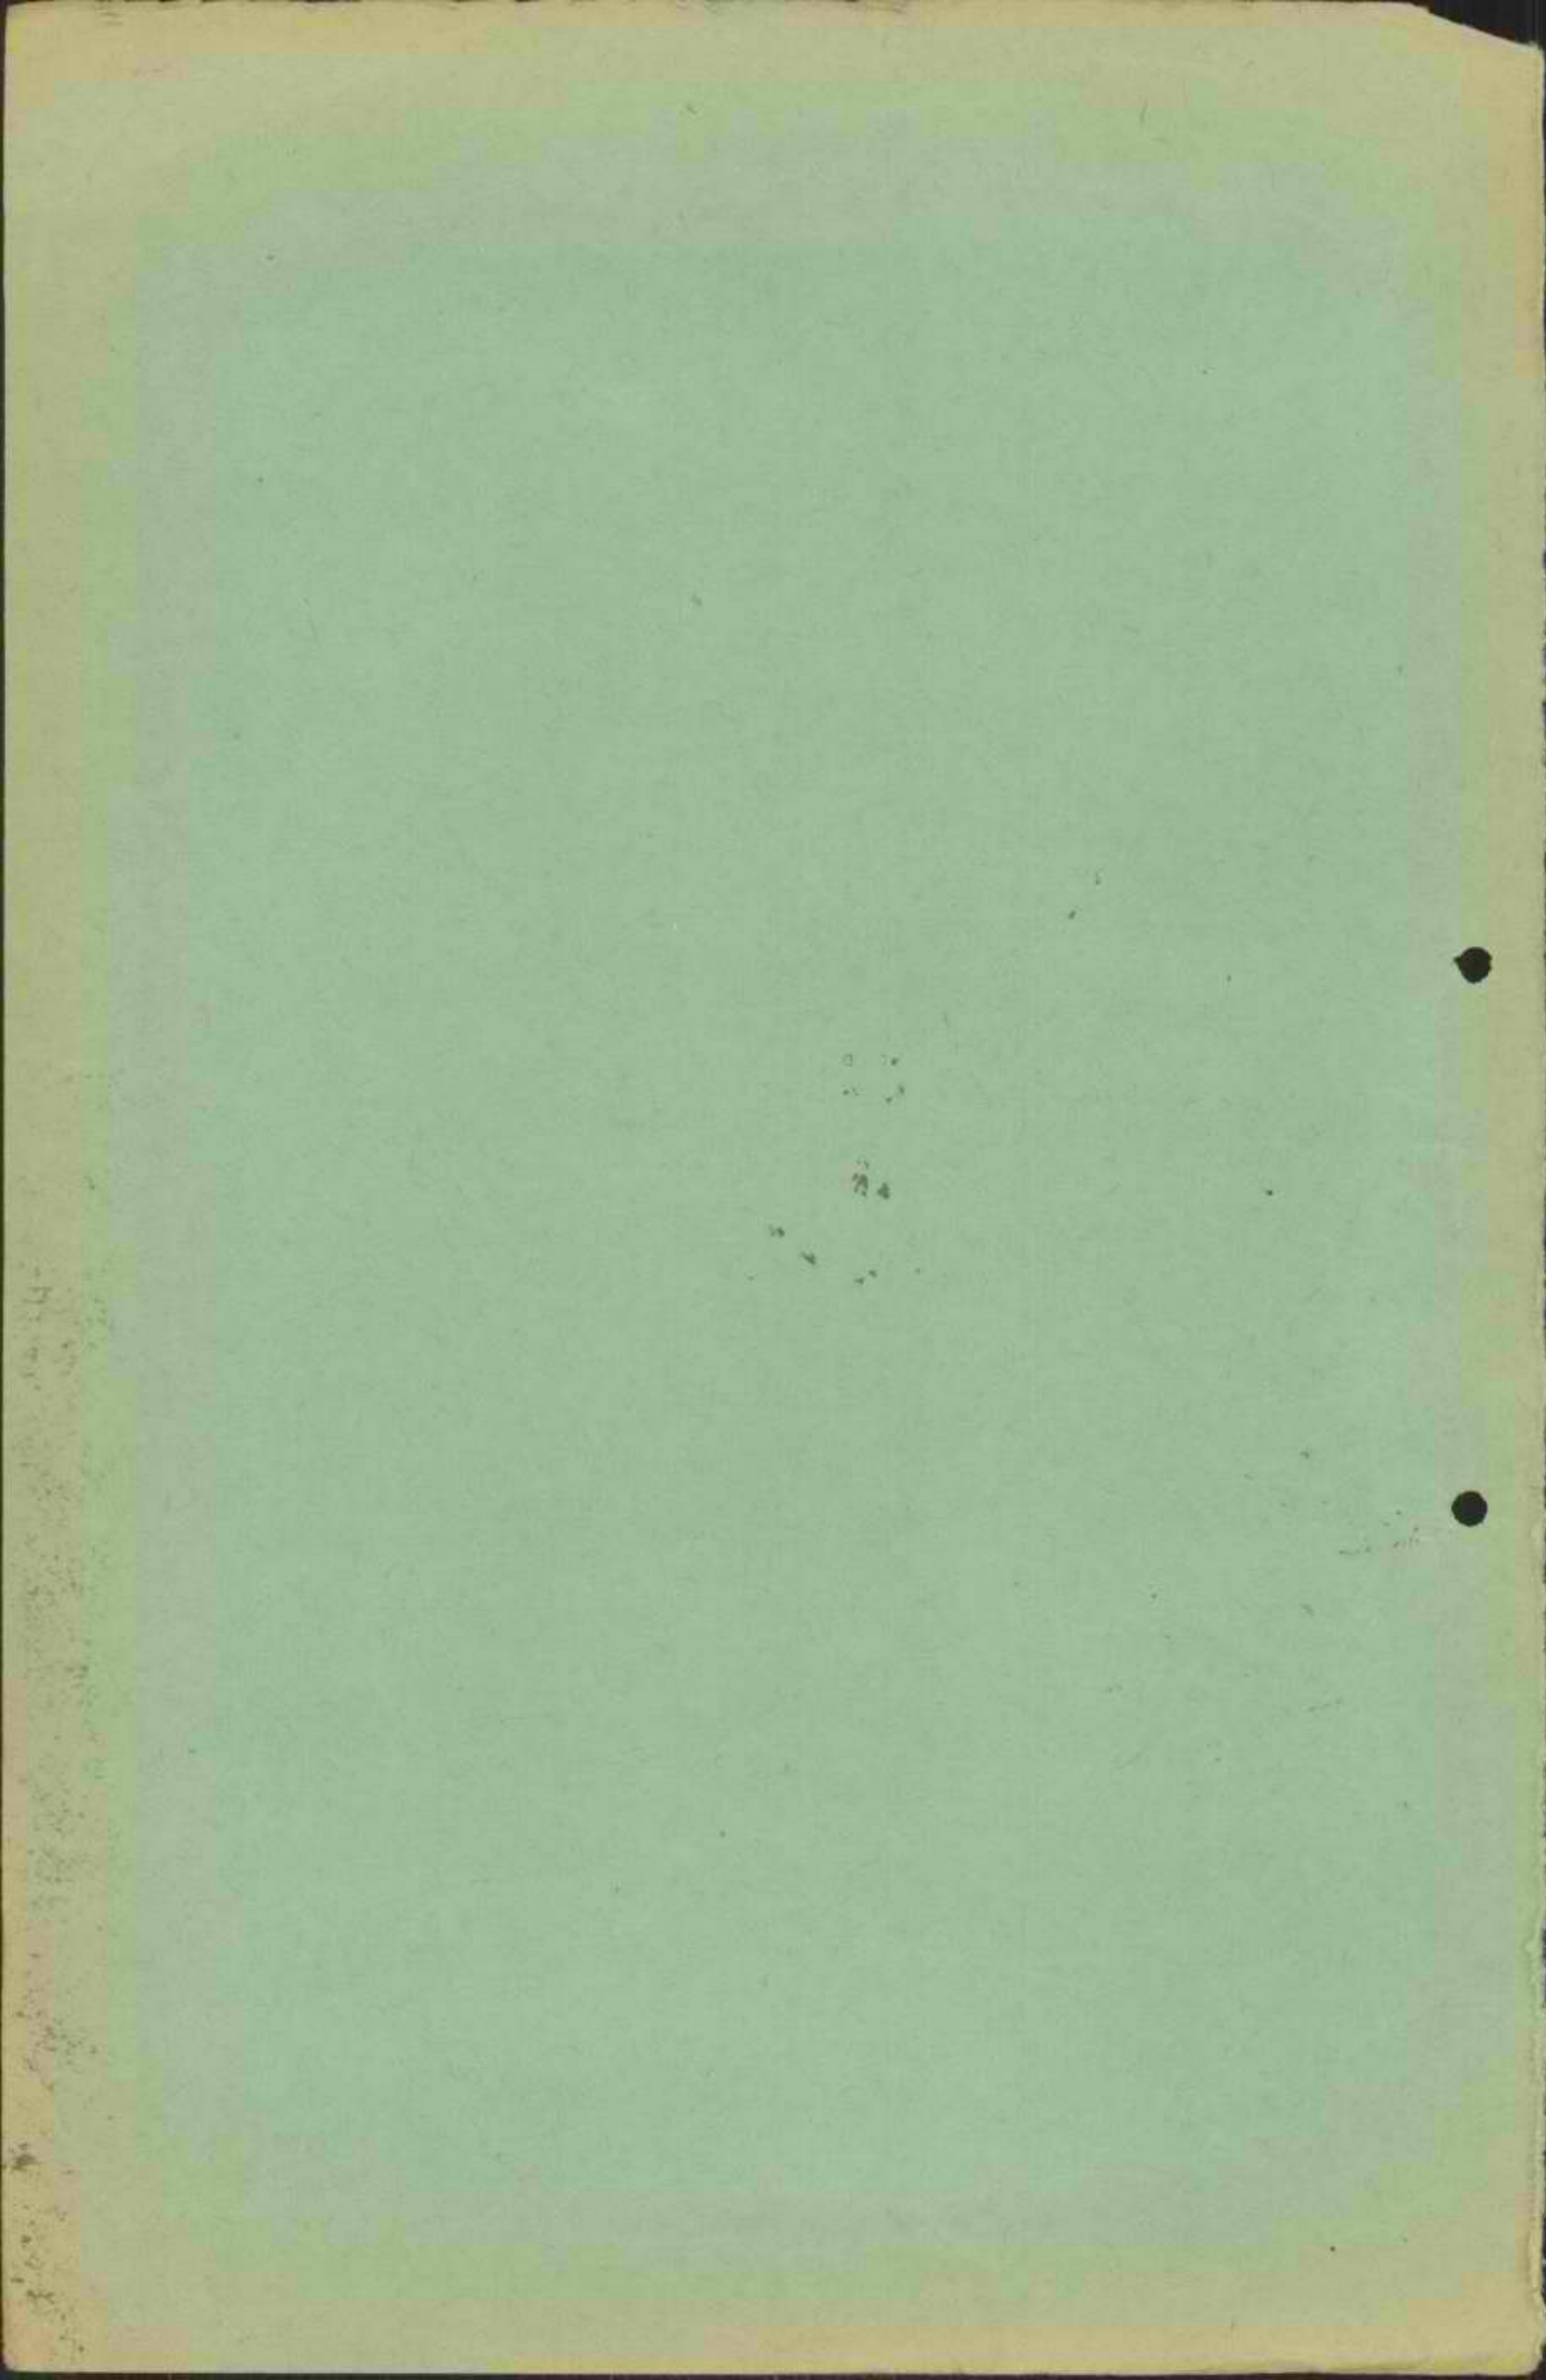

~~18/6~~

Jm/24/18

Schools —

Hebron.

ended on 1/1/46



18/6.

DISTRICT HEALTH OFFICE  
SERGE BUILDINGS  
JERUSALEM.

Medical Officer of Health,  
Hebron.  
-----

Subject :- Hiring - Hebron Boys' School.

The attached copy of letter No.5/23/569 dated 14.2.47 from chairman, District Housing Committee is forwarded for your information.

  
SENIOR MEDICAL OFFICER.

Enclos: 1.

G3/G.

7

18/6  
10  
5/23/569

17 FEB 1947

DISTRICT COMMISSIONER'S OFFICES  
JERUSALEM DISTRICT  
JERUSALEM  
14 February, 1947.

DIRECTOR OF EDUCATION  
J E R U S A L E M .

sub Hiring - Hebron Boys' School.

Ref Your 189/23/1 of 15. 12. 46. N.R.

I have the honour to inform you that the District Housing Committee at its meeting held on the 22nd January, 1947, has approved the annual rental at Ls. 350.- for construction of eight classrooms instead of seven subject to the approval of the plan of the Department of Education, Senior Medical Officer and District Engineer, Jerusalem, and that rent to be paid from the date of taking over of the premises by Government in a satisfactory condition.

E. E. MANN

CHAIRMAN  
DISTRICT HOUSING COMMITTEE.

Copy to:- Chairman, Central Housing Commission, Jerusalem.  
✓ Senior Medical Officer, Jerusalem.  
District Engineer, Jerusalem.  
Assistant District Commissioner, Hebron,  
who is requested to inform the landlord  
accordingly.

71

18/6.

DISTRICT HEALTH OFFICE  
SERIE BUILDINGS  
JERUSALEM.

16 JUN 1947

District Inspector of Education,  
Jerusalem.

Subject :- Sanitation in village  
Schools.

Reference:- Your 569/A/EJ of 2.1.47

A copy of O.M. 309 is being sent to the  
Asst. District Commissioner Hebron as requested.

In future, will you please refer all such  
matters to the Medical Officer of Health of  
the Sub-District concerned, for necessary  
action.

SENIOR MEDICAL OFFICER.

Copy to:- Asst. District Commissioner Hebron,  
with copy of O.M. 309.  
" " Medical Officer of Health Hebron.

G3/g.

Encls. 1 O.M. 309  
To A.D.C.  
Hebron

DISTRICT INSPECTOR OF EDUCATION'S OFFICE,  
JERUSALEM DISTRICT,  
JERUSALEM.

(8)

569/4/EJ.

2nd January, 1947.

Senior Medical Officer of Health, ✓  
Jerusalem District,  
Jerusalem.

Subject:- Sanitation in Village Schools.

I shall be obliged if you <sup>may</sup> kindly supply the Asst.  
District Commissioner, Hebron with a copy of O.M.309  
for his guidance in determining the number of latrines  
and length of urinals required for each school.

*Altharifa*

DISTRICT INSPECTOR OF EDUCATION.

Copy to:- Asst. District Commissioner,  
Hebron.

( Ref. his H/5/12 of 19.12.46)

18/

J/O.



*[Handwritten signature]*



1. The first part of the document is a letter from the President of the United States to the Congress.

2. The second part of the document is a report from the Secretary of the Treasury on the state of the Union.

3. The third part of the document is a report from the Secretary of the Navy on the state of the Navy.

4. The fourth part of the document is a report from the Secretary of the War on the state of the War.

5. The fifth part of the document is a report from the Secretary of the Interior on the state of the Interior.

6. The sixth part of the document is a report from the Secretary of the Agriculture on the state of the Agriculture.



H/29/23.

ASSISTANT DISTRICT COMMISSIONER'S OFFICE  
HEBRON.

20th December, 1946.

Senior Medical Officer,  
Jerusalem.

Proposed Girl's School-Hebron.

Your 18/6 of 9.12.46.

This building is a private building as opposed to a school being erected by Government, it is only in the nature of an annex to the existing school building, and being a private concern we cannot insist on too many details.

In reply to the points raised:-

- (a) A teachers room will be provided in the main building.
- (b) A store will be arranged.
- (c) Water will be laid on the building if possible.
- (d) Class room 1 is on the ground floor and class room 5 is the only one far from a staircase. The cost of an additional staircase is great and would necessitate an increase in rent. There is also no room for an additional staircase on the site.
- (e) Plans for latrines will be prepared later.

PTM/IS.

ASSISTANT DISTRICT COMMISSIONER,  
HEBRON.



18/6.

DISTRICT HEALTH OFFICE  
SERGE BUILDINGS  
JERUSALEM.

Asst. District Commissioner,  
Hebron.

-----

Subject :- Proposed Girls School Hebron.  
Reference:- Your H/29/23 of 30.11.46.

May I be allowed to make the following remarks on the plans.


- a) No teachers room is shown on the plans.
- b) A store for cleaning utensils - bucket, brooms etc. should be provided.

This may be arranged under the stairs.

- c) Water supply is not designated. A washhand basin is also advisable.
- d) Classrooms Nos. 1 and 5 are at a distance of 28 meters from the staircase which is a long distance.

An emergency staircase can be made in front of these two rooms if you agree that this is necessary.

I would like to see a detailed plan of the W.C.s and drainage.

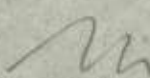  
SENIOR MEDICAL OFFICER.

G1/G.

5.12  
7

H/29/23.

ASSISTANT DISTRICT COMMISSIONER'S OFFICE  
HEBRON.

30th November, 1946.

District Inspector of Education, Jerusalem.  
District Engineer, Jerusalem.  
Senior Medical Officer, Jerusalem.

Proposed Girls School Hebron.

..... I forward herewith the plans of the new Girls School  
to built in Hebron.

The present plan is for an 8 roomed school on a site behind  
the present Girls School almost exactly on the site approved by  
the siting board, held on the 20th July but altered to a two  
storey building owing to the limited ground space available.

The size of rooms conforms to the standard pattern and the  
building complies with the existing Town Planning regulations. It  
is proposed to apply for the cancellation of the new road shown on  
the plan as crossing the site which does not at present exist on  
the ground.

A separate plan will be submitted to shew the situation of  
the latrines as it is proposed to demolish the present ones built  
of corrugated zinc sheets and to construct a permanent building.

The original offer to construct 7 rooms at an annual rental  
of LP 300 which was approved in principle should now be amended as  
the man is constructing 8 rooms and will require a rent of LP 350.  
I suggest that the District Inspector of Education should refer  
the matter to the District Housing Committee but it is proposed  
to go ahead with the complete building as soon as the plans have  
been approved by the technical Departments of Education, Public  
Works and Public Health from their respective points of view.

It must be remembered that at the original meeting of the  
siting board it was agreed that the site could not be considered  
ideal but on the other hand it was not every day that an offer  
was received to build a good school for a reasonable rent.

PTM/IS.

ASSISTANT DISTRICT COMMISSIONER,  
HEBRON.

Copy to:  
Chairman,  
District Housing Committee, Jerusalem.


Ref. His 5/23/569 of 19.6.46.

18/6

5-DEC-46  
12121



R O A D

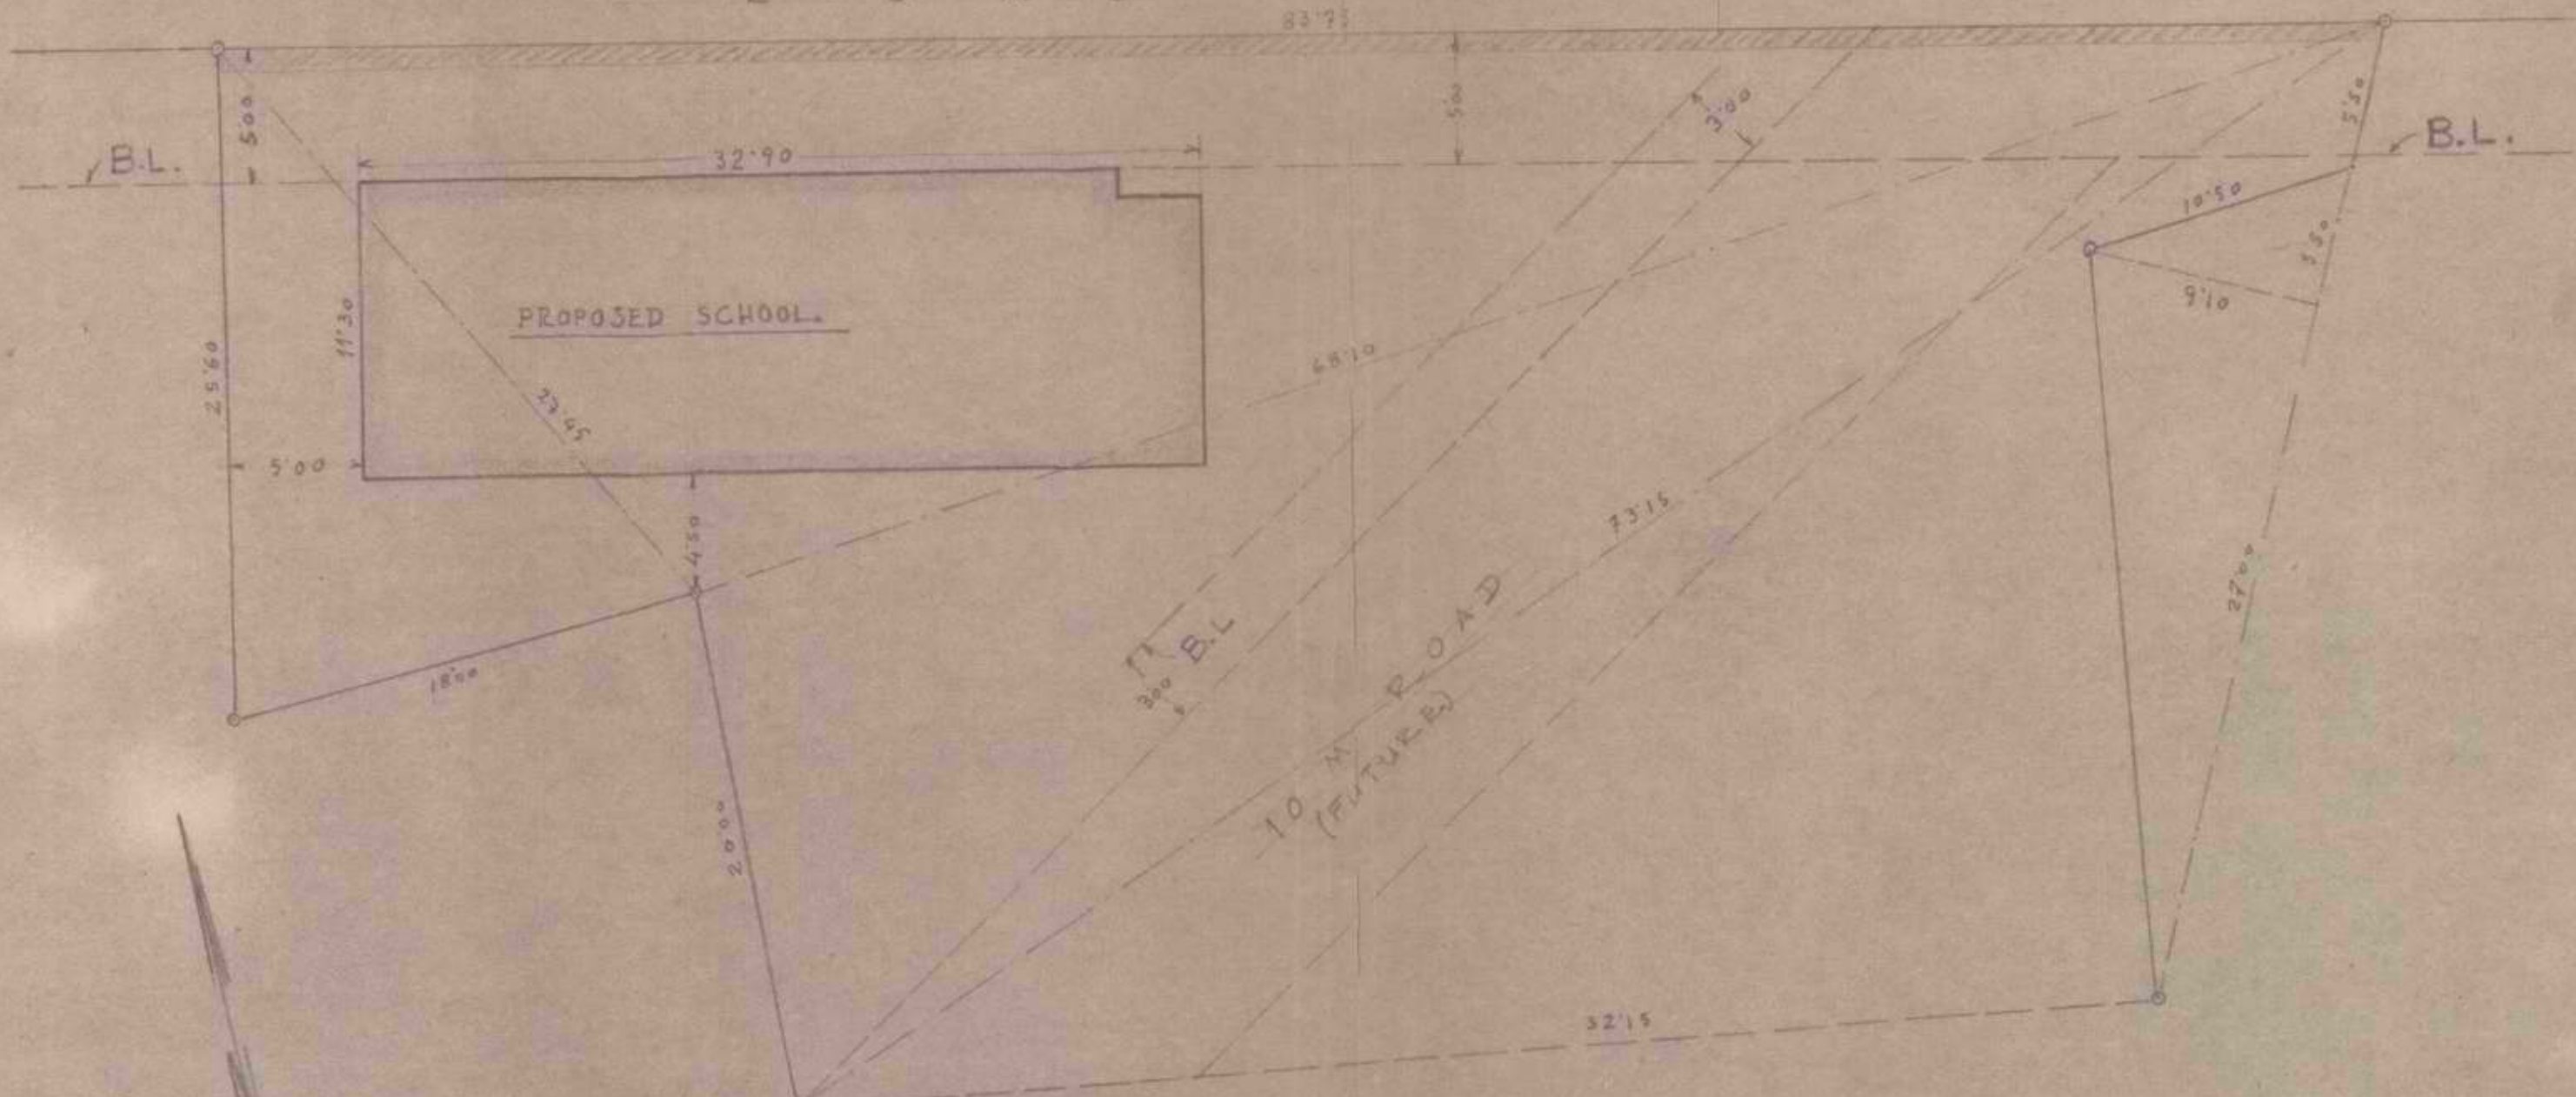

LAYOUT AND SURVEY PLAN: 1:250.



KEY PLAN: 1:1250.

# PROPOSED GIRLS SCHOOL

AT HEBRON

BAB' EZ-ZAWIEH QUARTER

OWNER: MR. ABDUL MONTY EL-HERBAWI

ARCHITECT: JALIL G. IJHA

ADDRESS: MAMILLAH ROAD - JERUSALEM

DATE: 20. 11. 46.

SIGNATURE: *Jalil G. Ijha*  
 M.B. & C.E.  
 A.I.C.










# PROPOSED ELEMENTARY SCHOOL AT HEBRON

3  
106

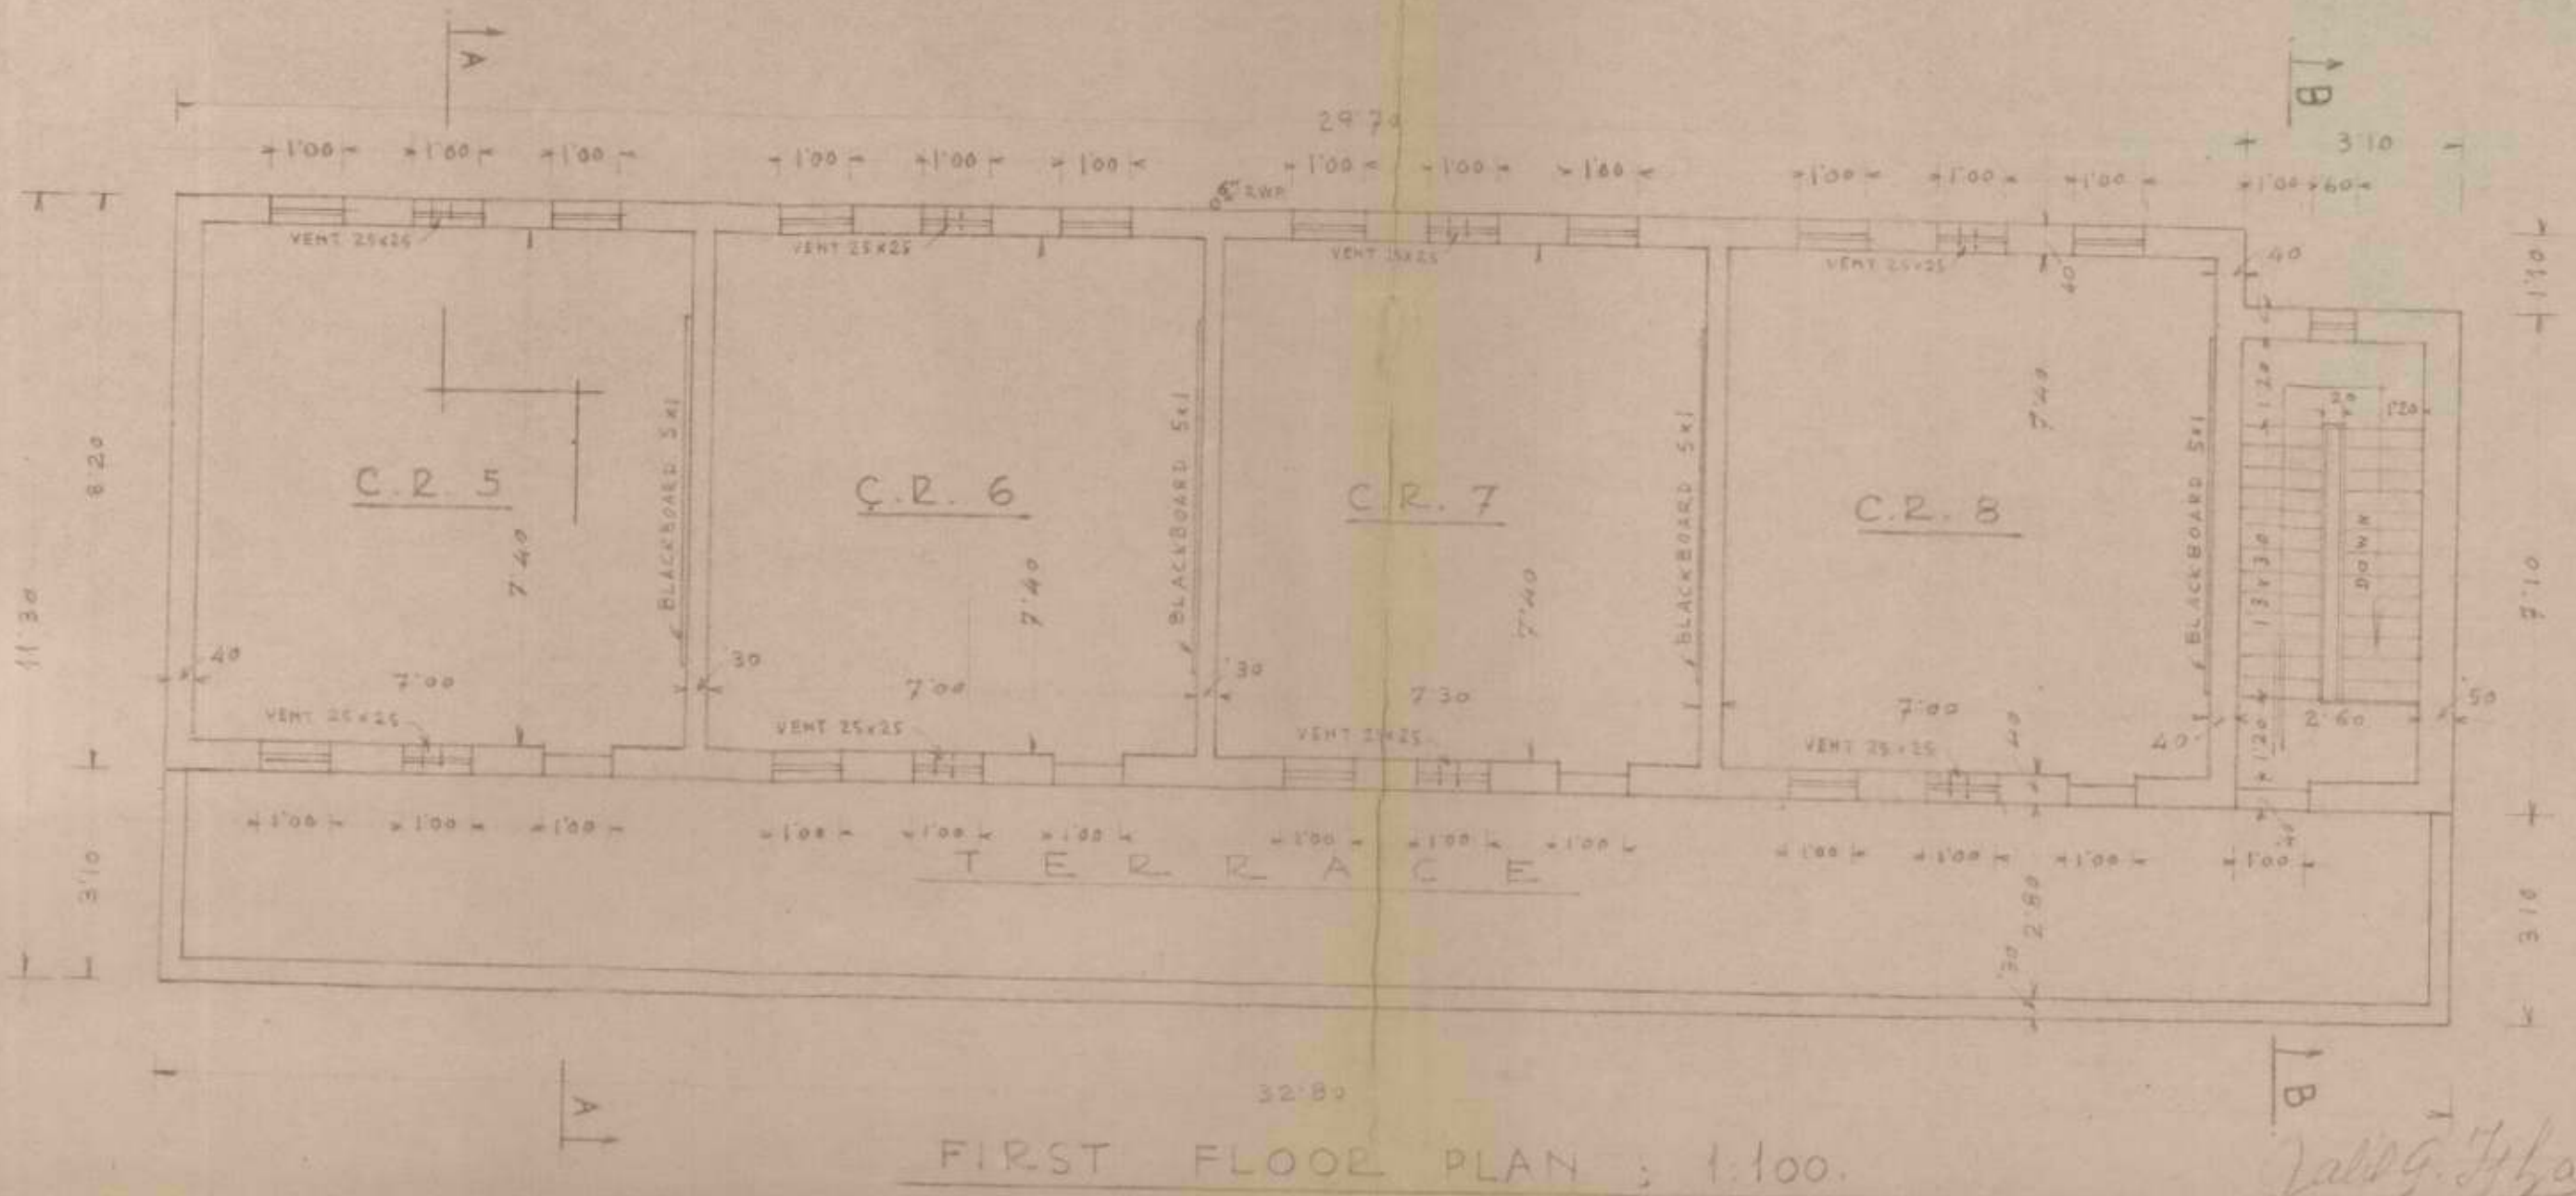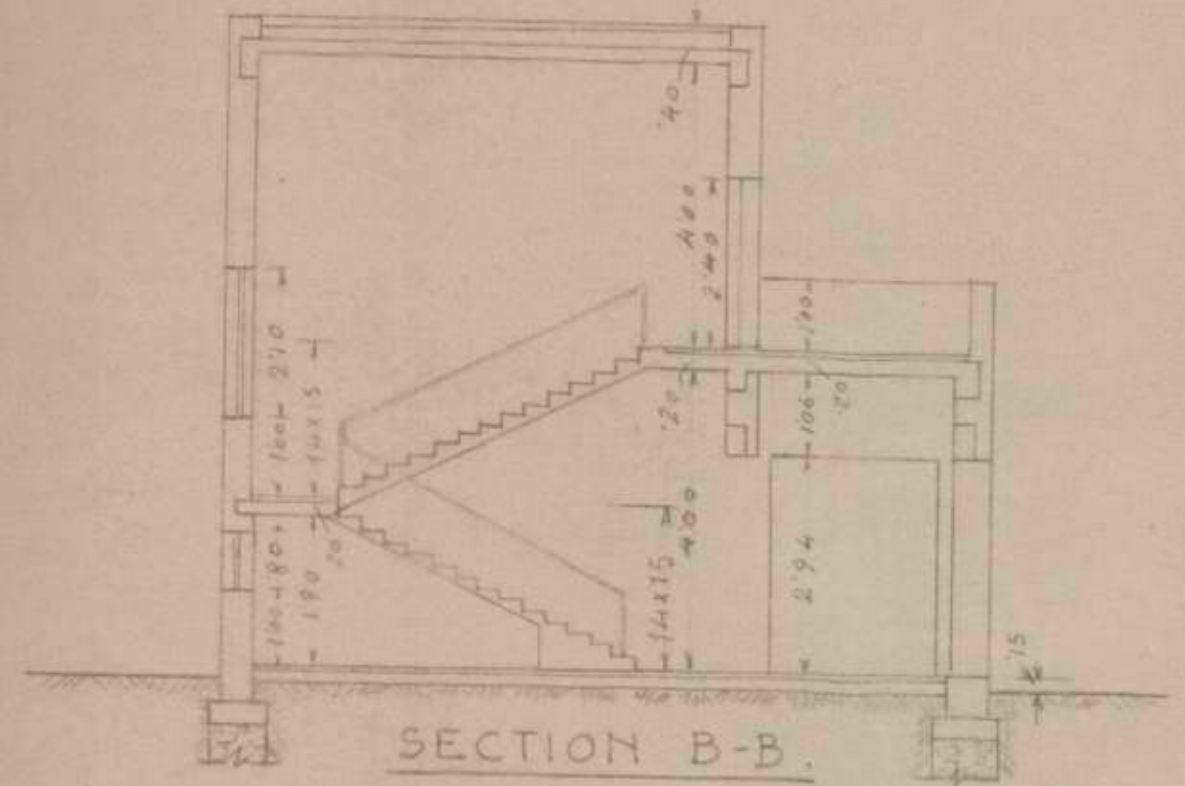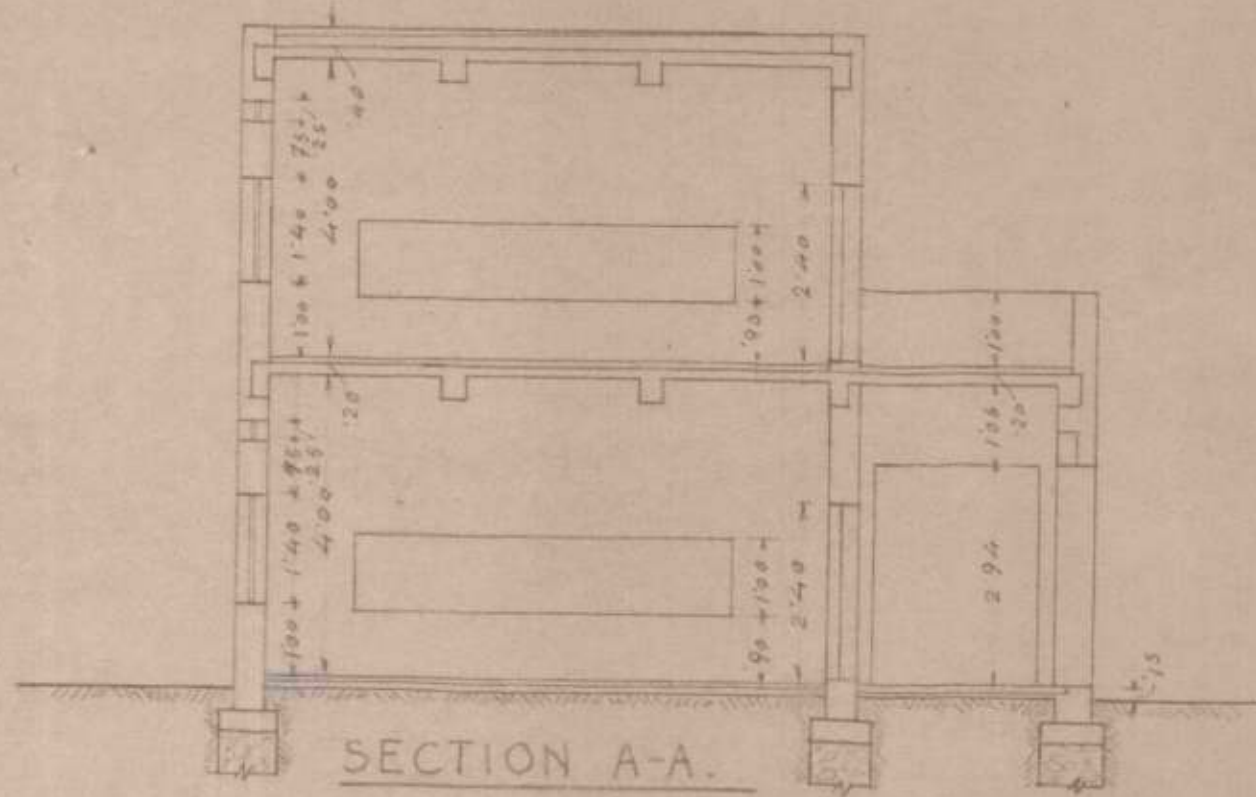

J. G. J. J. J.  
A. C. E. A. I. G.

C O P Y.

= = = =

3/2/21.

PUBLIC WORKS DEPARTMENT  
JERUSALEM.

15th July, 1946.

District Inspector of Education,  
Jerusalem.

Subject :- Application for Registration  
of Ajjour Village School  
Hebron S/D.

I forward herewith form Ed/29/A in  
respect of abovementioned school duly signed  
by me and my representative.

(SGD.)

DISTRICT ENGINEER.

Copy to:- S.M.O. Jerusalem, who will kindly note that  
the above forms were received at this office  
without a covering letter.

-----  
18/6.

DISTRICT HEALTH OFFICE  
SERGE BUILDING  
JERUSALEM.

Medical Officer,  
Hebron.  
-----

19 JULY 1946

Subject :- Application for Registration of  
Ajjour Village School Hebron S/D.

The above is forwarded for your information.

  
SENIOR MEDICAL OFFICER.

3/2/21

PUBLIC WORKS DEPARTMENT  
JERUSALEM

15th July, 1946.

District Inspector of Education,  
Jerusalem.

---

Subject:- Application for Registration  
of Ajjour Village School  
Hebron 3/D.

I forward herewith form Ed/29/A  
in respect of above mentioned school  
duly signed by me and my representative.

*A. Granatkin*  
DISTRICT ENGINEER

Copy to S.M.O.J'lem who will kindly  
note that the above forms  
were received at this office  
without a covering letter. ✓

14/B

18/6  
7064

X



18/6.

DISTRICT HEALTH OFFICE  
SERGE BUILDINGS  
JERUSALEM.

Dr. H. Ghalseyini,  
Medical Officer of Health,  
Hebron.

-----

16 JUL 1948

Subject :- Siting Board New Hebron Girls  
School.

Reference:- Letter No.H/29/22 dated 12-7-46  
from Asst. District Commissioner,  
Hebron, addressed to this office  
with copy to you.

I shall be glad if you will please attend.

  
SENIOR MEDICAL OFFICER.

Copy to :- A.D.C. Hebron.

G3M.

7

No. 14/29/22

ASSISTANT DISTRICT COMMISSIONER'S OFFICE  
HEBRON.  
12th July, 1946.

District Inspector of Education,  
Jerusalem.

Senior Medical Officer,  
Jerusalem. ✓


District Engineer,  
Jerusalem.

---

Siting Board New Hebron Girls  
School.

A siting board for the new Hebron Girls School will be held at the District Offices in Hebron on Saturday 20th July at 10 A.M. and I shall be grateful if you will attend in person or by your representative at that time.

Site plans have been prepared and a sketch of the proposed building and arrangements will be made for the board to inspect the ground.

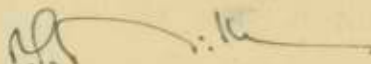  
ASSISTANT DISTRICT COMMISSIONER  
HEBRON.

Copy to:- Medical Officer of Health,  
Hebron.

PTM/JJ.

18/6

6886

7  
D. Ghalayini  
To attend

M.

# GOVERNMENT OF PALESTINE

Gen. 2

Registry No.

Other files dealing with  
same Subject.

1637

## SUBJECT.

*Issa Mohamed Hussein*

2074-100.000 12.5.33 1945. P

Referred to	Date	Referred to	Date	Referred to	Date
12.10.33	Male	16.10.33	H	Continued wds scalp.	Recovering
				P. A.	Date